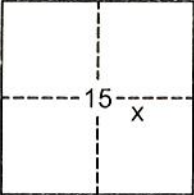


CORNER RECORD

Agency Index BK.20 Pg.42
Document Number 20180016

City of _____ County of PLACER, California

Brief Legal Description LOT 98, AGATE BAY UPLANDS SUBDIVISION, G/MAPS/42 O.R.P.C.

CORNER TYPE		COORDINATES (Optional)	
	Government Corner <input type="checkbox"/>	Control <input type="checkbox"/>	N. _____ E. _____
	Meander <input type="checkbox"/>	Property <input checked="" type="checkbox"/>	Elevation _____
	Rancho <input type="checkbox"/>	Other <input type="checkbox"/>	Units <input checked="" type="checkbox"/> Metric <input type="checkbox"/> U.S. Survey Foot <input type="checkbox"/>
	Date of Survey <u>8/31/2017</u>		Horizontal Datum _____
			Zone _____ Epoch Date _____
		Vertical Datum _____	
		<input type="checkbox"/> Complies with Public Resources Code §§8801-8819	
		<input type="checkbox"/> Complies with Public Resources Code §§8890-8902	
PLS Act Ref: <input checked="" type="checkbox"/> 8765(d) <input type="checkbox"/> 8771 <input type="checkbox"/> 8773 <input type="checkbox"/> Other: _____			
Corner/Monument: <input type="checkbox"/> Left as found <input type="checkbox"/> Established <input type="checkbox"/> Rebuilt <input type="checkbox"/> Pre-Construction			
<input type="checkbox"/> Found and tagged <input checked="" type="checkbox"/> Reestablished <input type="checkbox"/> Referenced <input type="checkbox"/> Post-Construction			

Narrative of corner identified and monument as found, set, reset, replaced, or removed:

☒ See sheet #2 for description(s):

USED RECORD DIMENSIONS AND FOUND MONUMENTS PER G/MAPS/42 O.R.P.C., 3/CR/109 & 6/CR/8, AND MONUMENTS OF NO RECORD IN RECORD POSITION, TO REESTABLISH THE MISSING CORNER OF LOT 98, AS SHOWN ON THE ACCOMPANYING PLAT.


SURVEYOR'S STATEMENT

This Corner Record was prepared by me or under my direction in conformance with

the Professional Land Surveyors' Act on

September 12, 2017

Signed

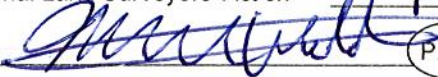

P.L.S. or R.C.E. No. 7429




COUNTY SURVEYOR'S STATEMENT

This Corner Record was received

and examined and filed

MARCH 2, 2018

Signed



PLS 6584

Title

County Surveyor



County Surveyor's Statement



PLAT OF SURVEY

LOT 98, AGATE BAY UPLANDS SUBDIVISION, AS FILED IN BOOK G OF MAPS AT PAGE 42, OFFICIAL RECORDS PLACER COUNTY, CALIFORNIA. A PORTION OF SECTION 15, TOWNSHIP 16 N., RANGE 17 E., M.D.B. & M.

SCALE 1" = 60'. DATE OF SURVEY 8/31/2017

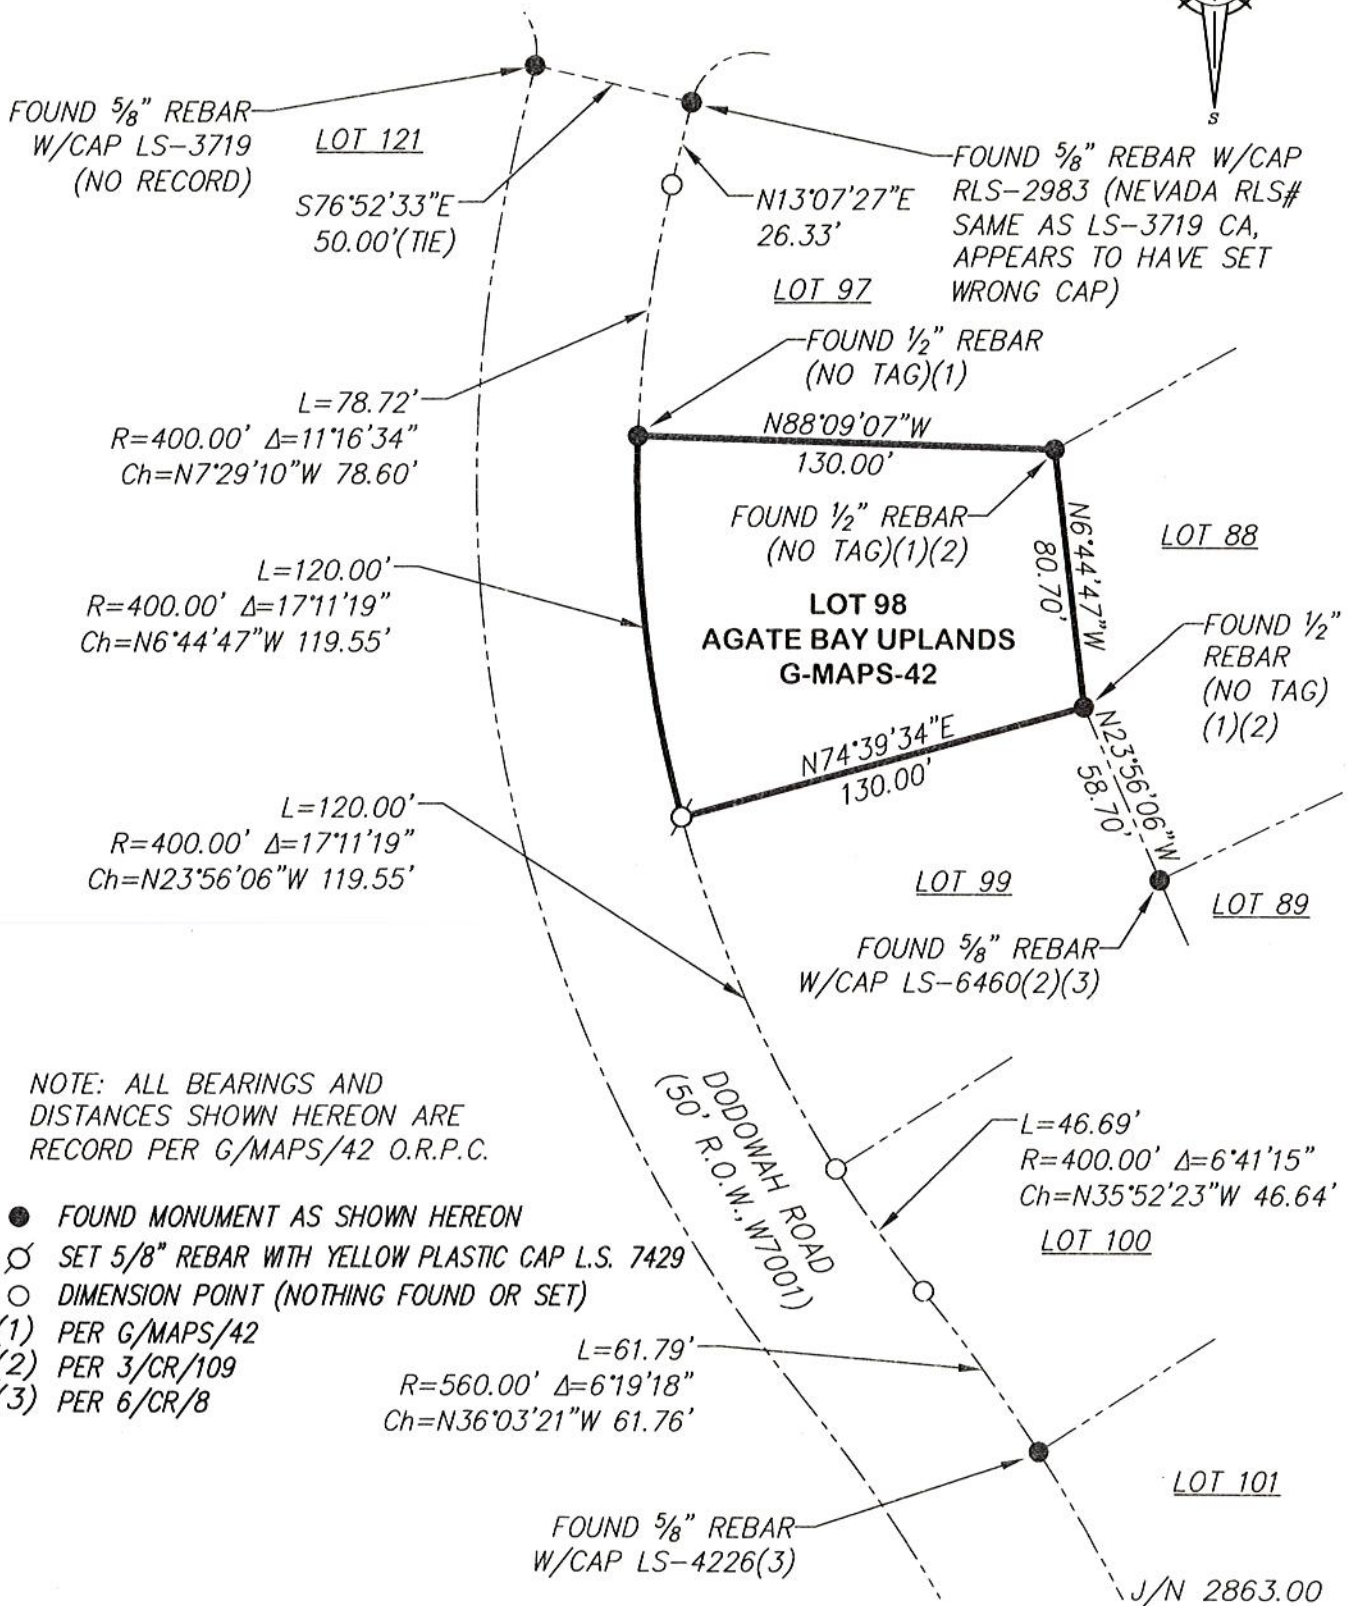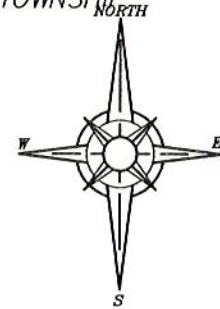

Book 20 CORNER RECORDS, PAGE 42